


横断図 S=1:400


①—①断面图

GH=
FH=

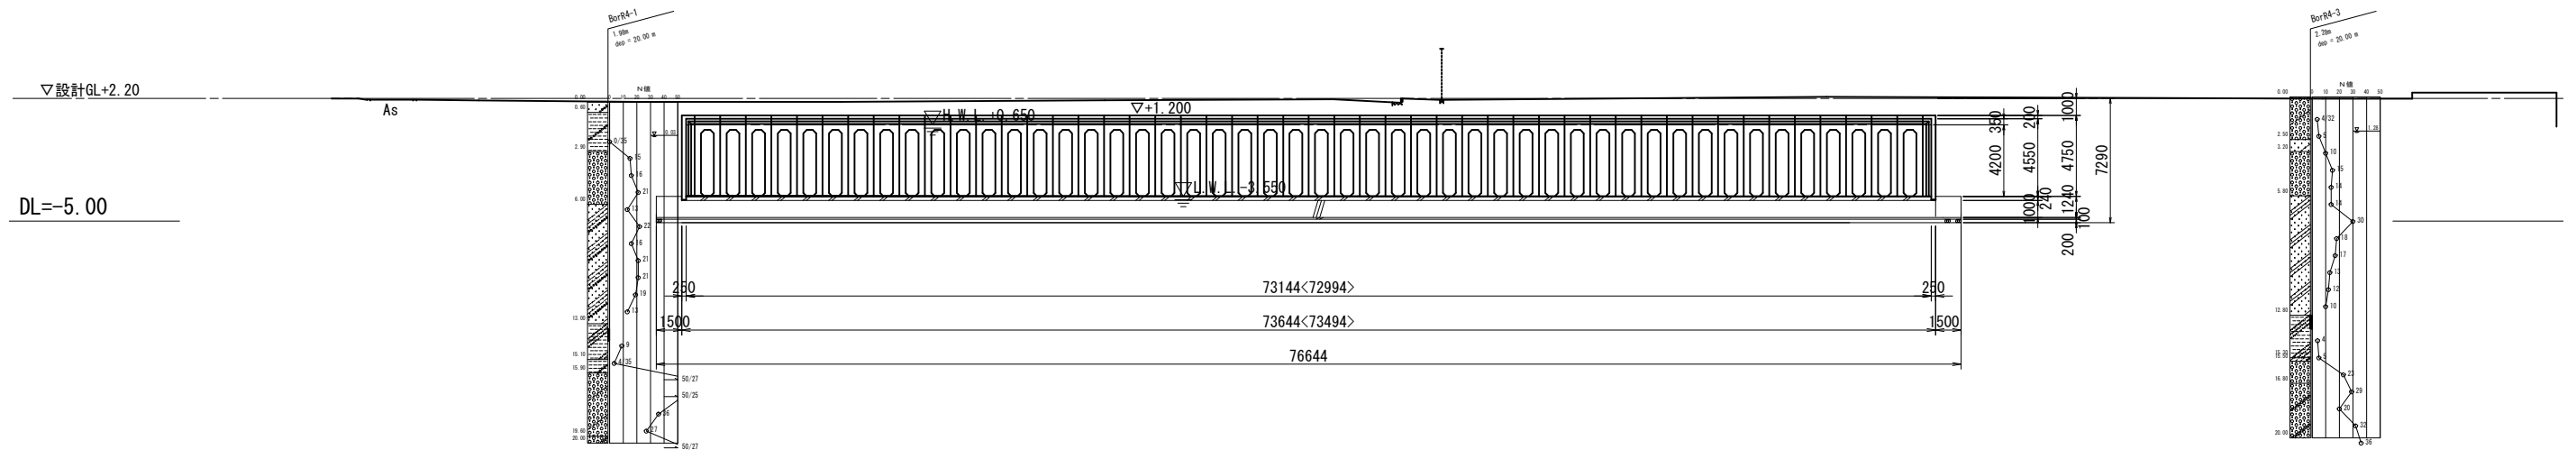


②—②断面図

GH=
FH=

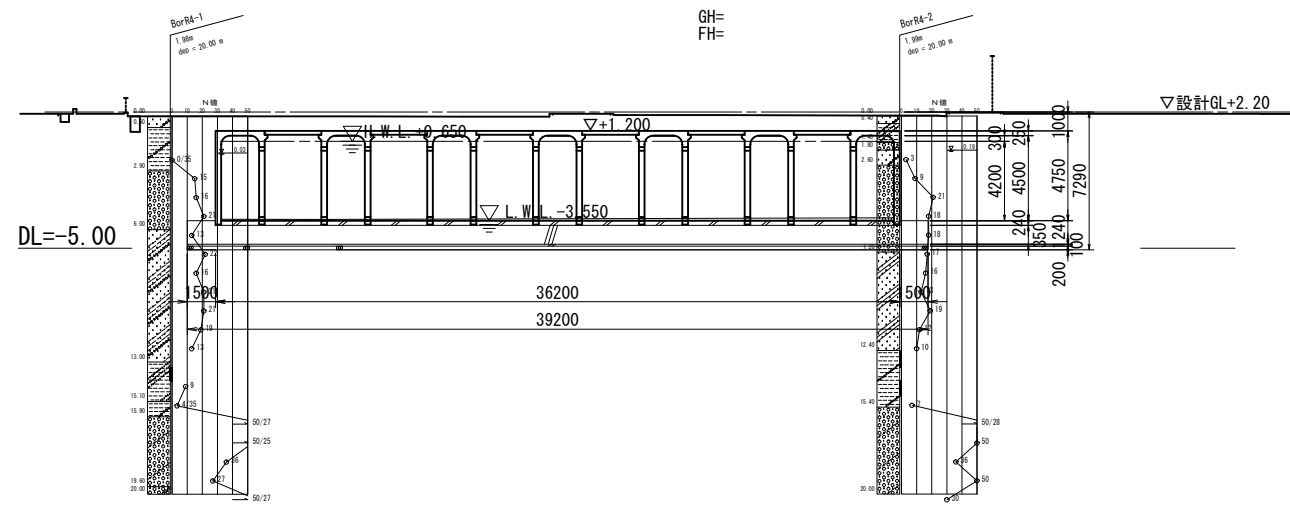


④—④断面図

GH=
FH=

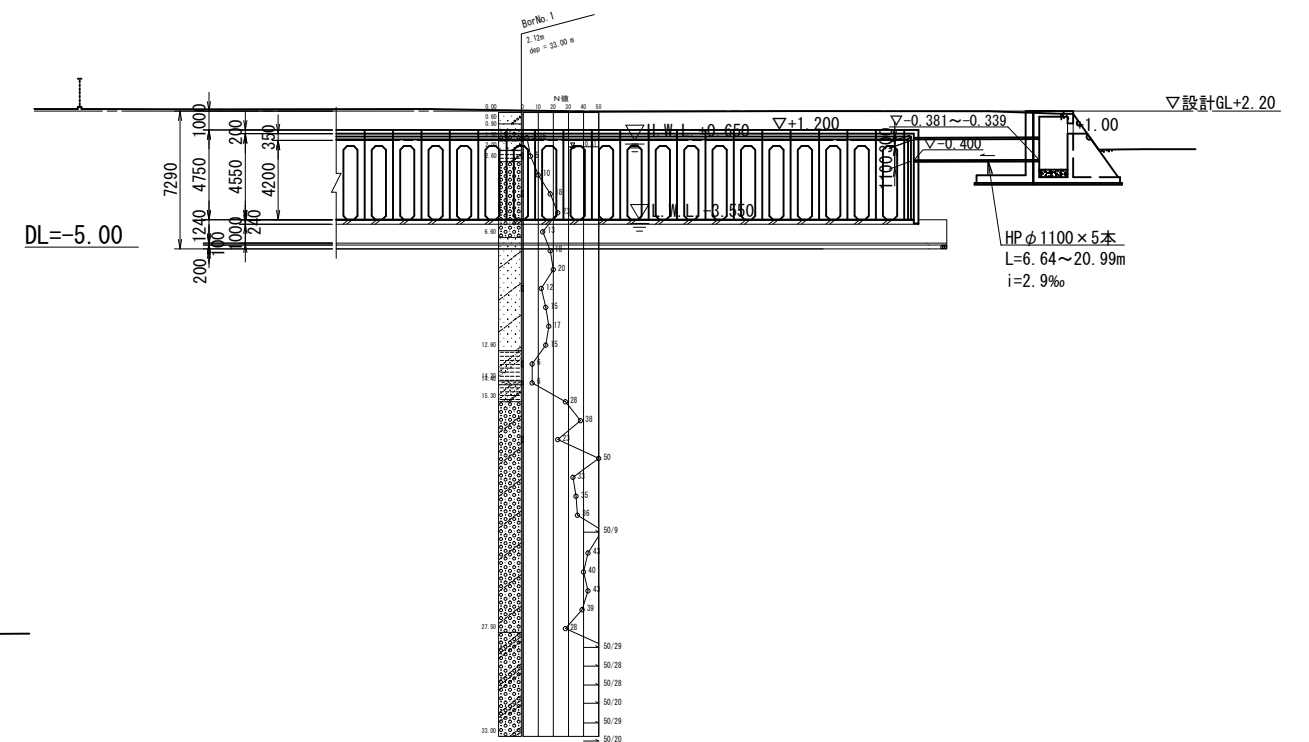

③—③断面図

GH=
FH=

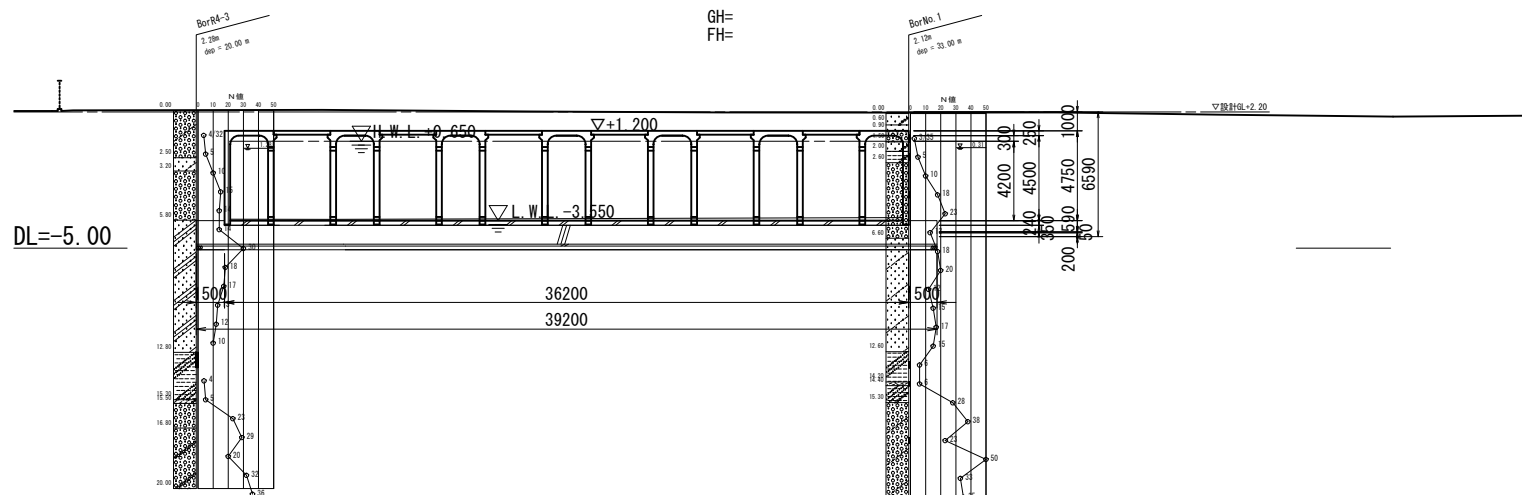

全体計画平面図 S=1:500

